


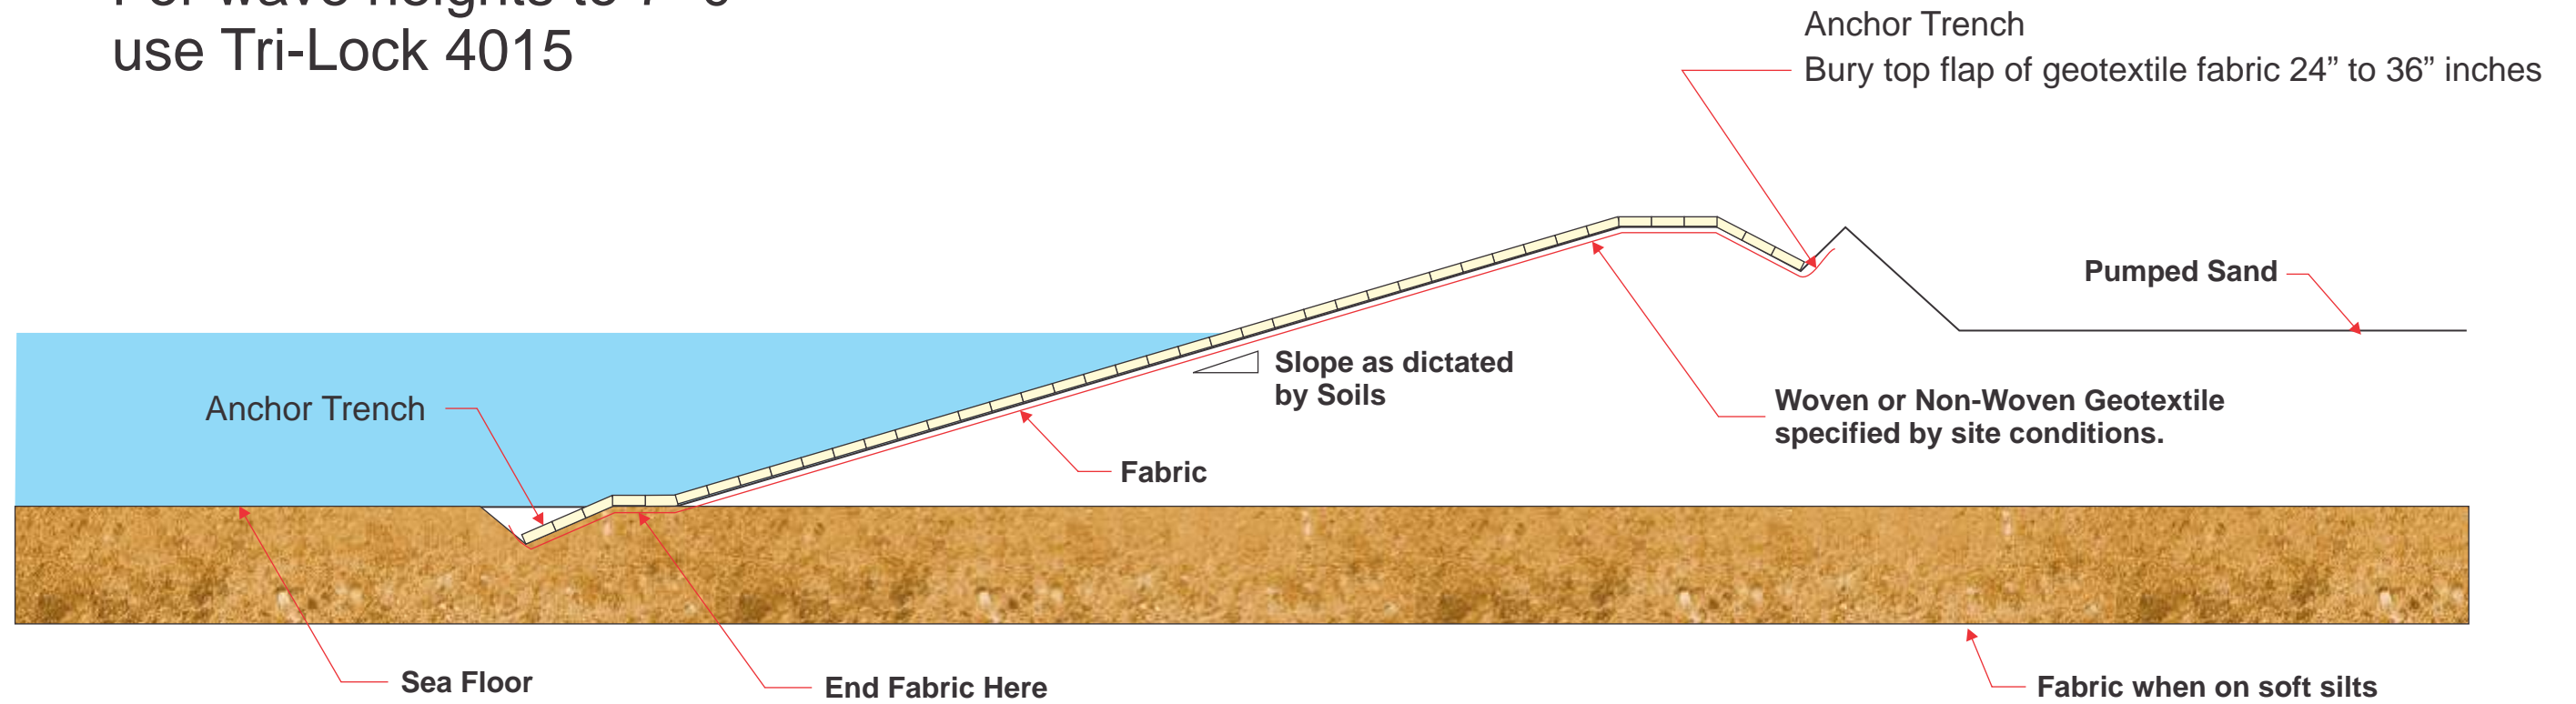


For wave heights to 7'-0"
use Tri-Lock 4015




Client	Scale: N.T.S.	Drawing Updates	Designer	Date	Contact Information			
	-	-	-	Midwest Construction Products 17370 Alico Center Rd. Ft. Myers, FL 33967 Tel: (800) 532-2381	 www.midwestconstruct.com			
						-	-	-
						-	-	-
						-	-	-

Typical Tri-Lock Application


Land and Shore Erosion Control LLC.

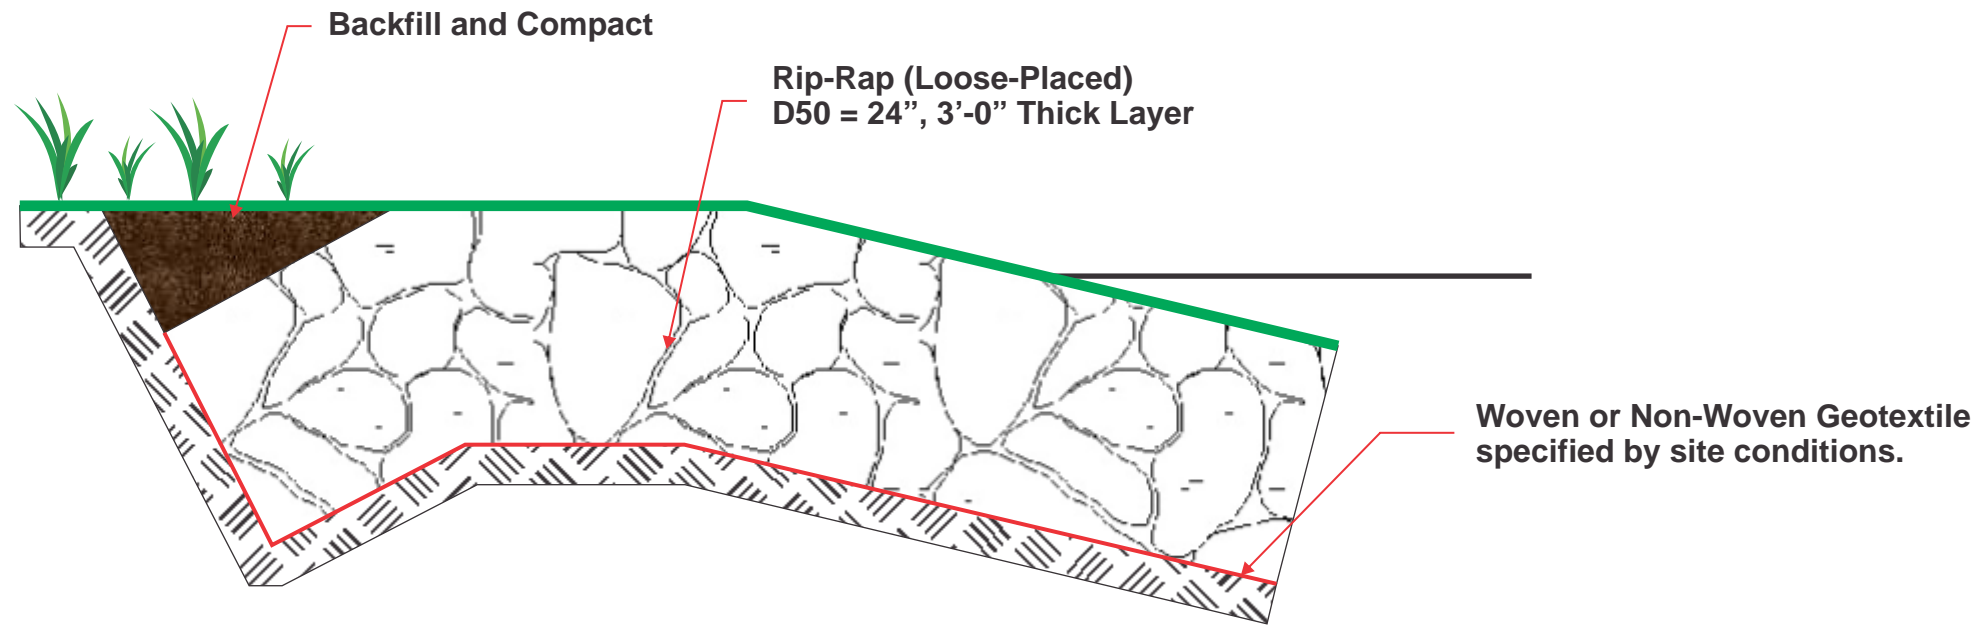

Rip-Rap Cross-Section Typical

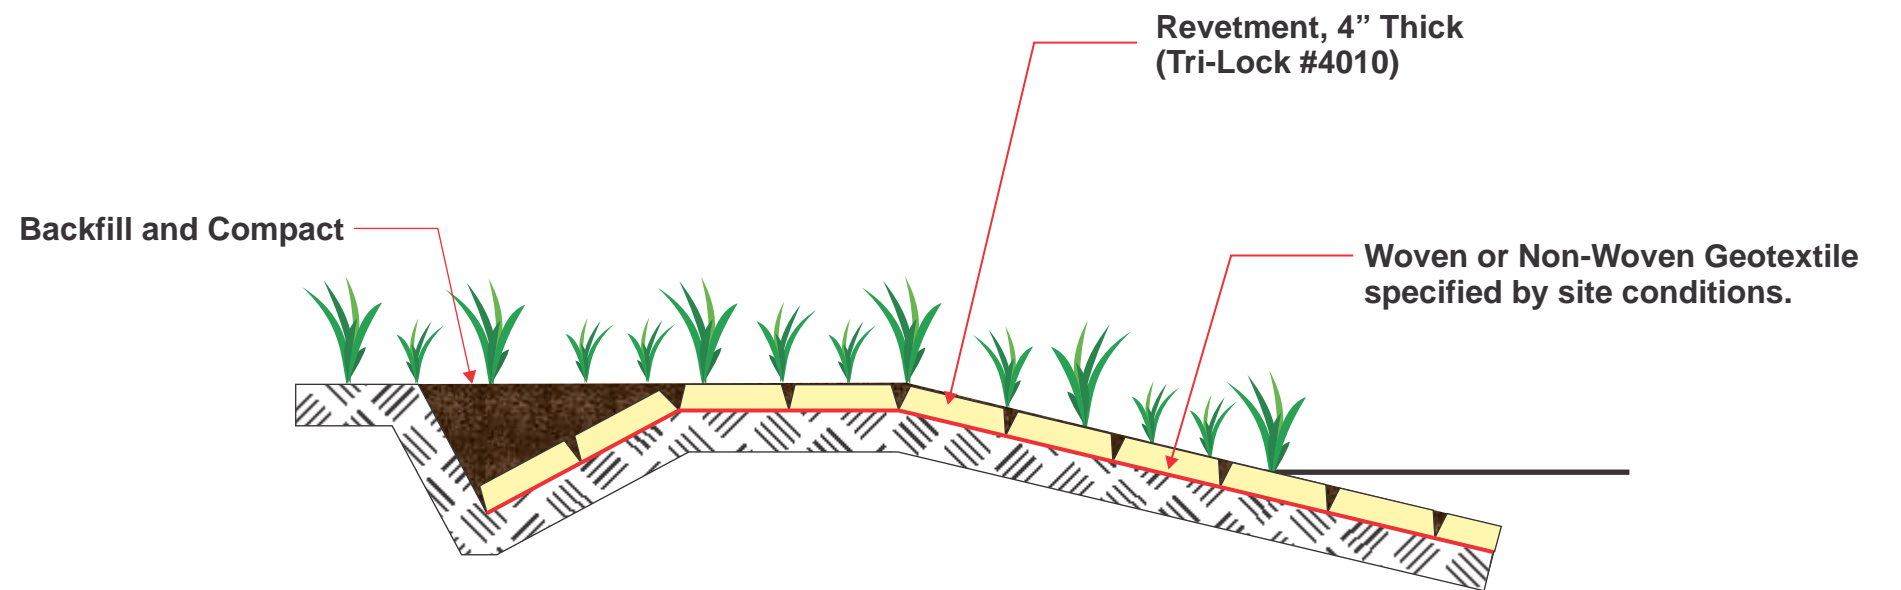

Tri-Lock Revetment Cross-Section, Typical

Client	Scale: N.T.S.	Drawing Updates	Designer	Date	Contact Information
		-	-	-	Midwest Construction Products 17370 Alico Center Rd. Ft. Myers, FL 33967 Tel: (800) 532-2381



Midwest
Construction
Products

www.midwestconstruct.com