

# Forces Created By Wave Attack

Land and Shore Erosion Control LLC.

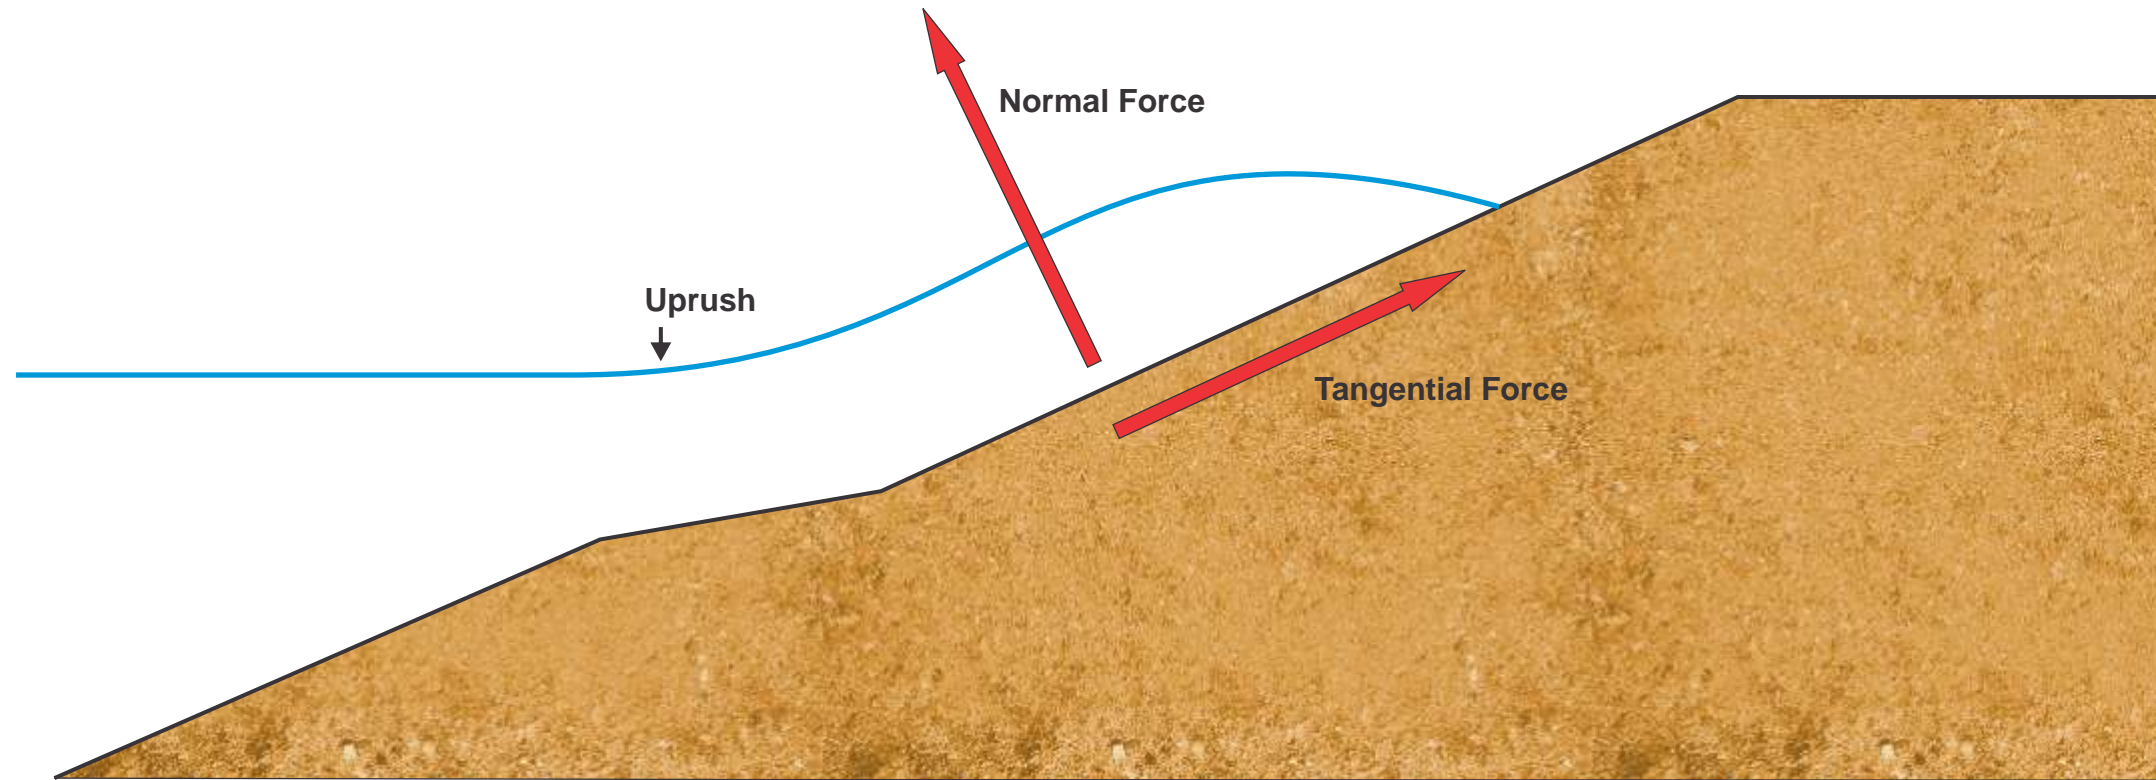


Figure 1

Normal and Tangential Forces During Uprush

Client

Scale: N.T.S.

Drawing Updates

Designer

Date

Contact Information

**Tri-Lock**

- - -  
\_\_\_\_\_  
\_\_\_\_\_  
\_\_\_\_\_

Midwest Construction Products  
17370 Alico Center Rd.  
Ft. Myers, FL 33967  
Tel: (800) 532-2381

 **Midwest  
Construction  
Products**  
www.midwestconstruct.com