





Typical Tri-Lock Application

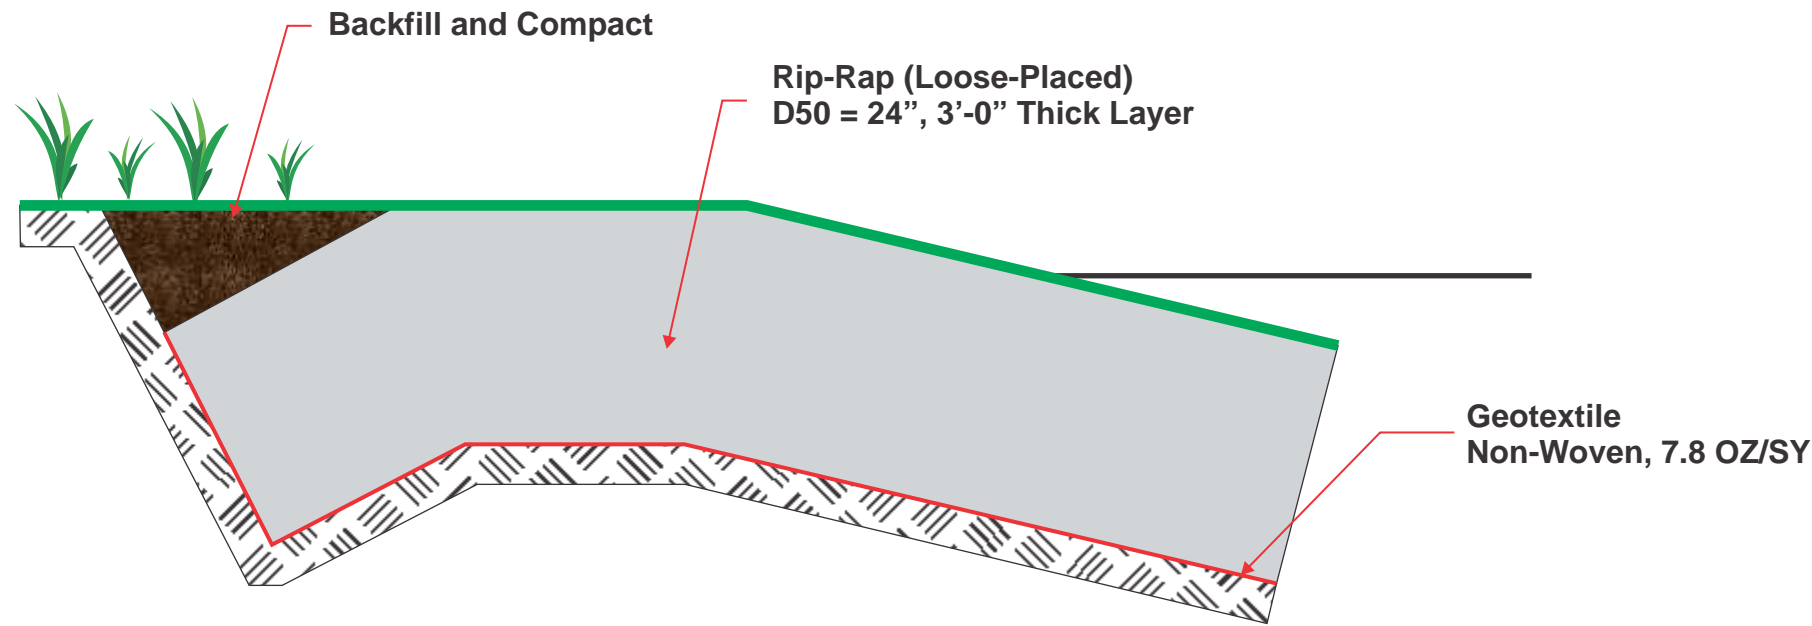

Rip-Rap Cross-Section Typical

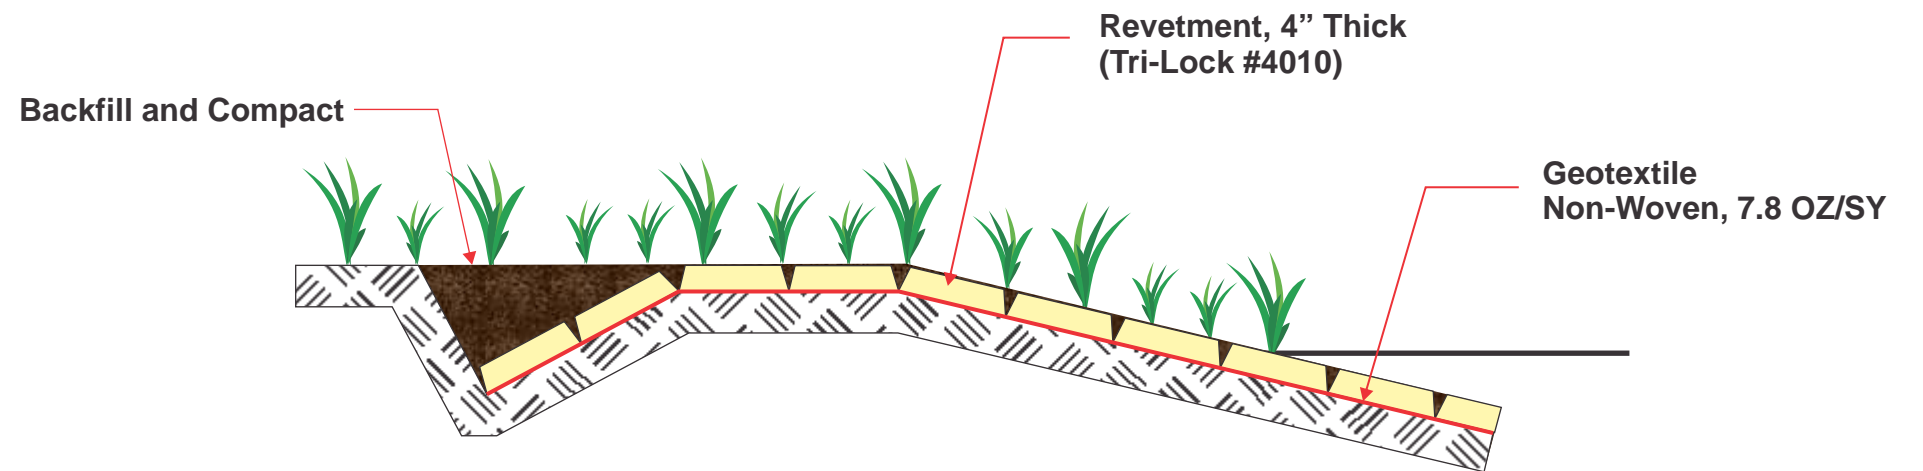

Tri-Lock Revetment Cross-Section, Typical

Client	Scale: N.T.S.	Drawing Updates	Designer	Date	Contact Information
		-	-	-	Midwest Construction Products 17370 Alico Center Rd. Ft. Myers, FL 33967 Tel: (800) 532-2381
					 www.midwestconstruct.com