


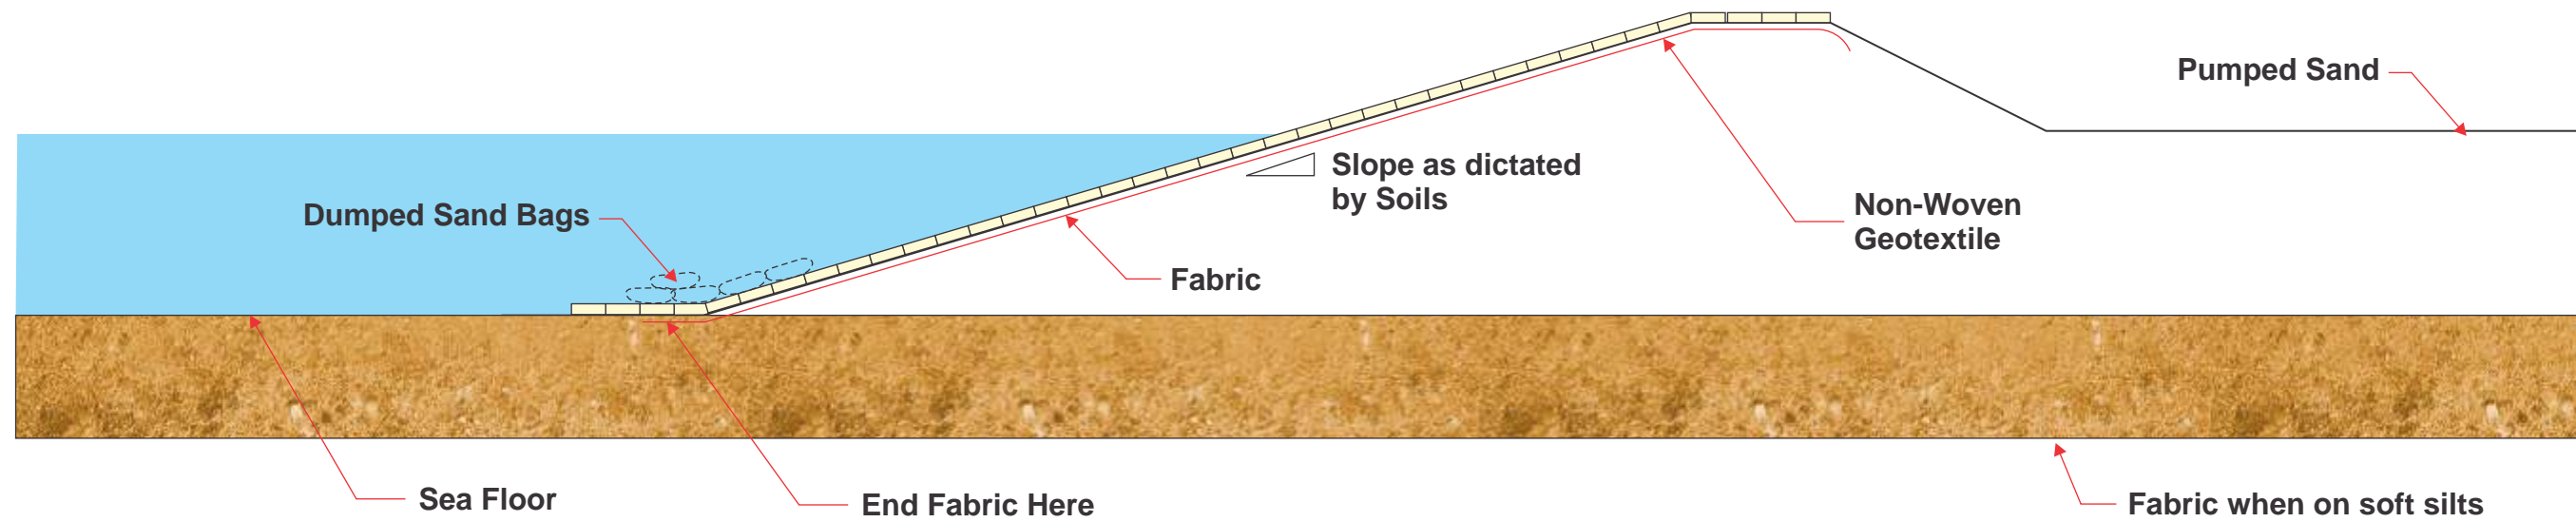

Slope Protection

For wave heights to 7'-0"
use Tri-Lock 4015



Client	Scale: N.T.S.	Drawing Updates	Designer	Date	Contact Information
	-	-	-	Midwest Construction Products 17370 Alico Center Rd. Ft. Myers, FL 33967 Tel: (800) 532-2381	 www.midwestconstruct.com
	-	-	-		
	-	-	-		
	-	-	-		